



PROJECT		DOCUMENTATION		FORMAT	A3
CLIENT		-		SCALE	1:10
ARCHITECT		-		PROJ.	
DOCUMENTNAME				ORDERNUMBER	DRAW. NR.
PLAN B - 1				10-000	P001
REV	DATE	DISCRIPTION	DRAWN.	OK	
00	01.01.11	INFO	MZ		

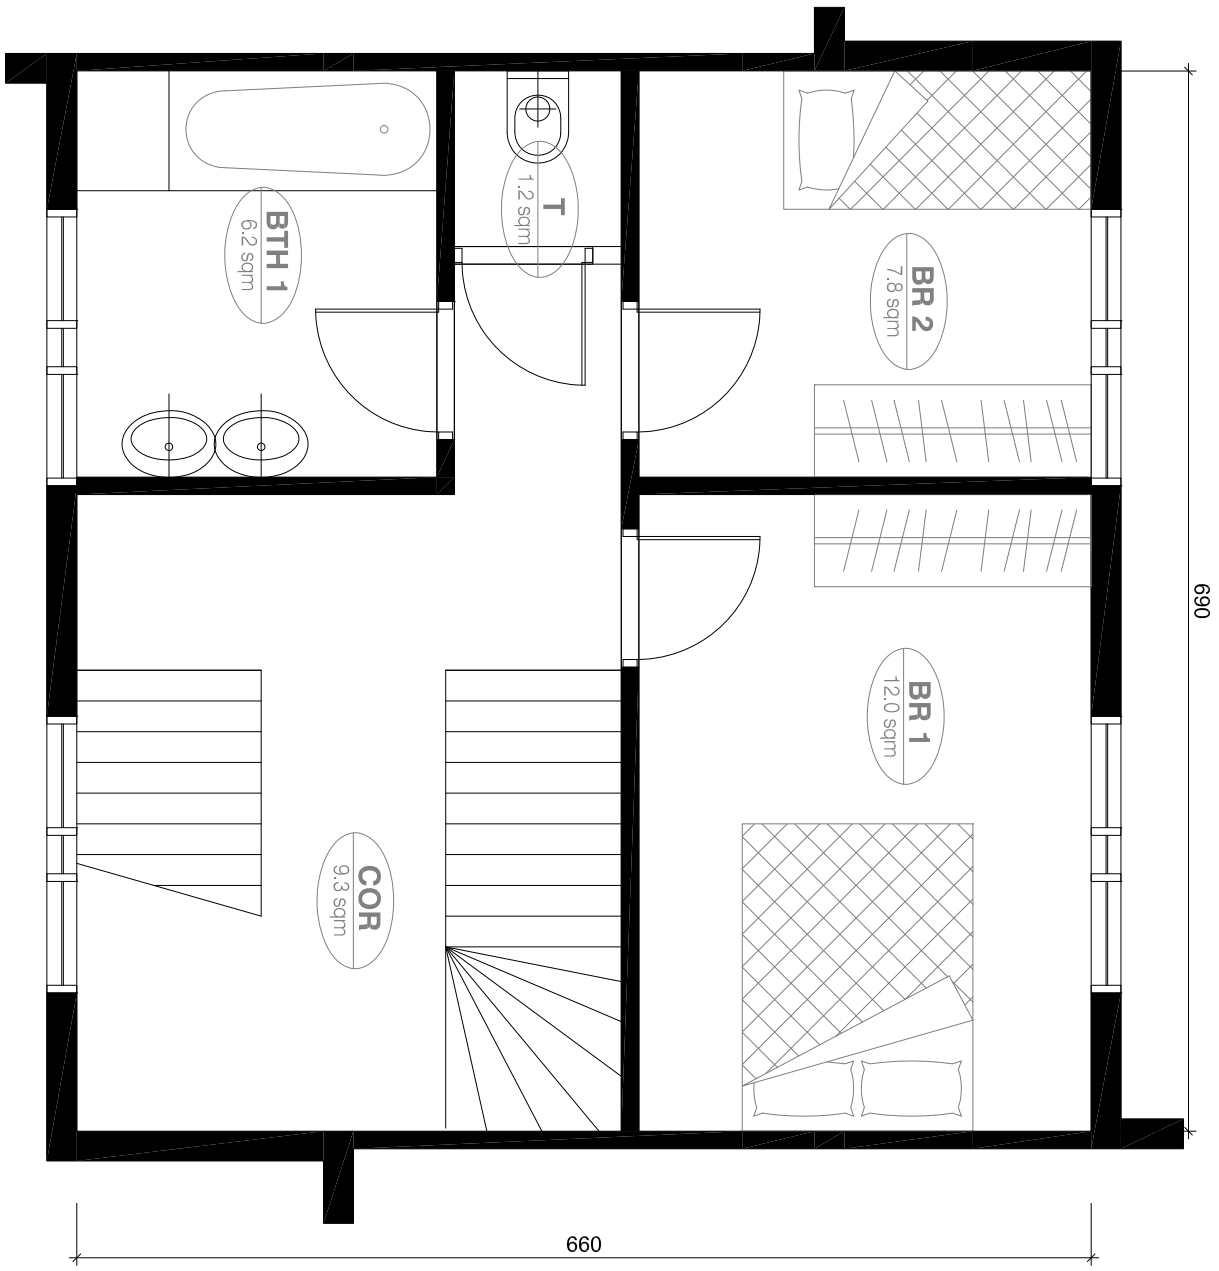

PROJECT		DOCUMENTATION		FORMAT	A3
CLIENT		-		SCALE	1:10
ARCHITECT		-		PROJ.	
DOCUMENTNAME				ORDERNUMBER	DRAW. NR.
PLAN B - 2				10-000	P002
REV	DATE	DISCRIPTION	DRAWN	OK	
00	01.01.11	INFO		MZ	

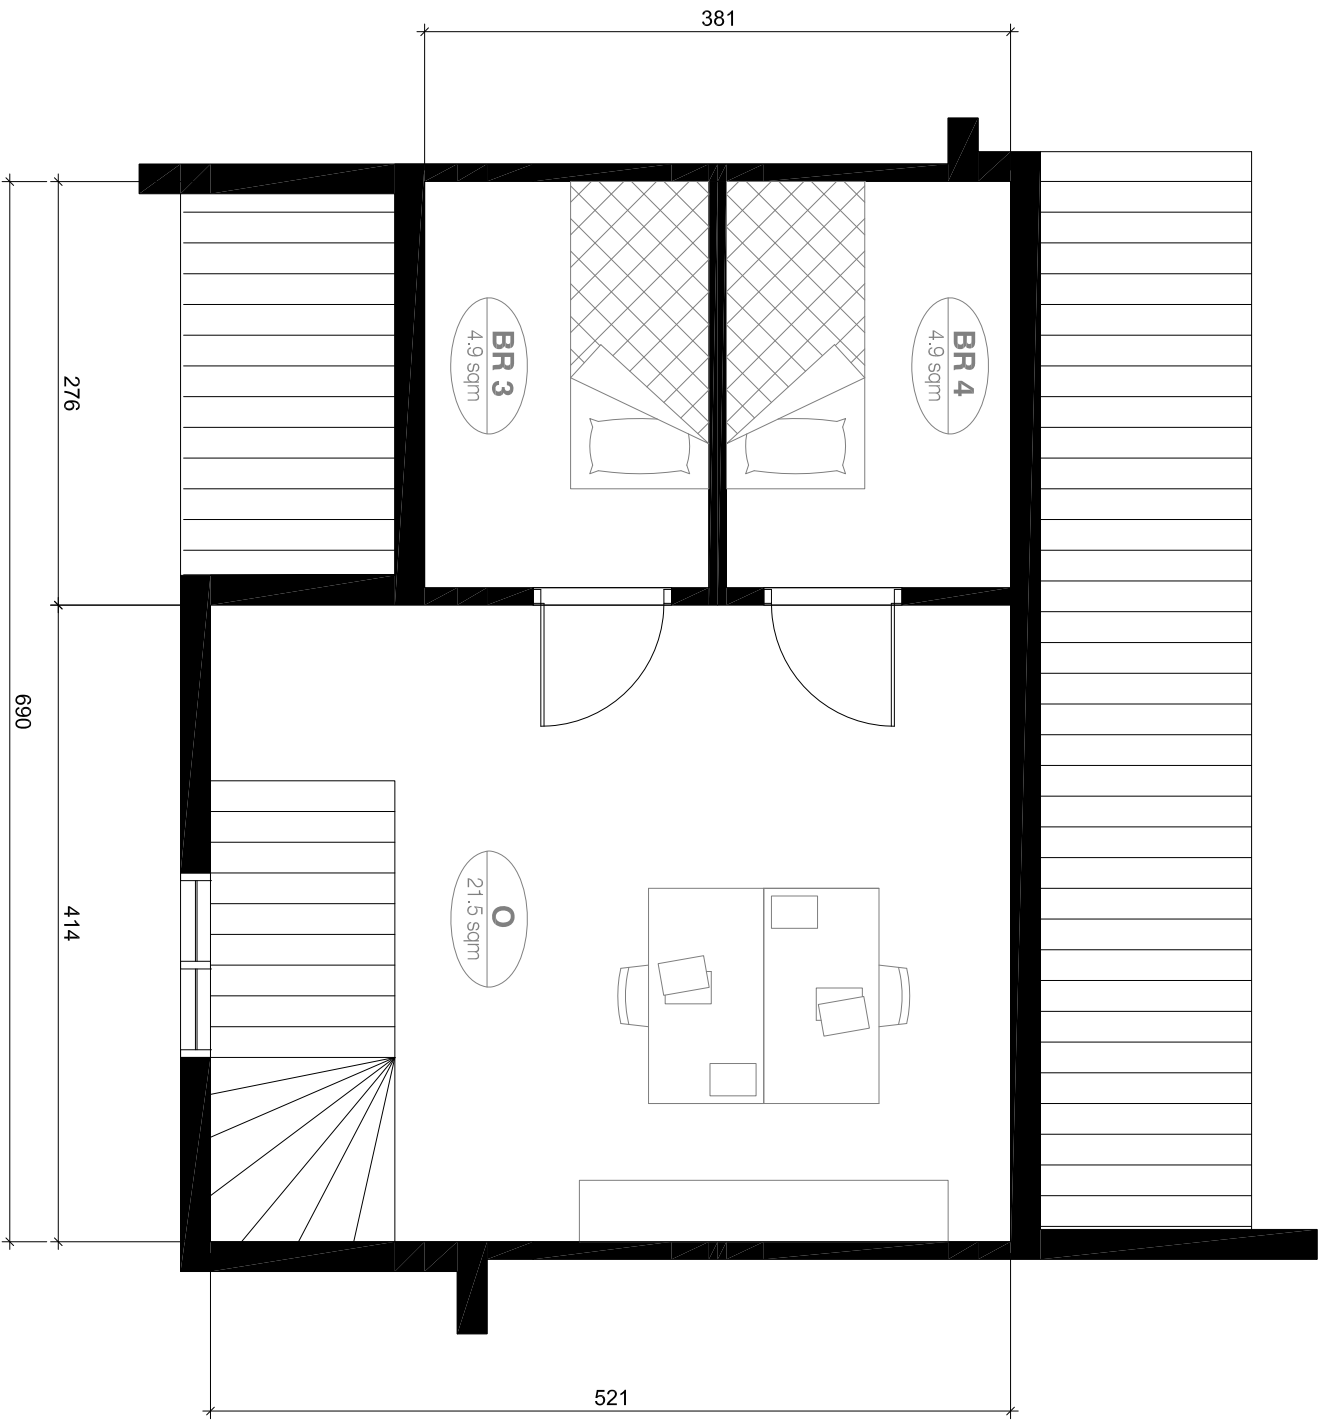

PROJECT		DOCUMENTATION		FORMAT	A3
CLIENT		-		SCALE	1:10
ARCHITECT		-		PROJ.	
DOCUMENTNAME				ORDERNUMBER	DRAW. NR.
PLAN B - 3				10-000	P003
REV	DATE	DISCRIPTION	DRAWN	OK	
00	01.01.11	INFO			MZ