
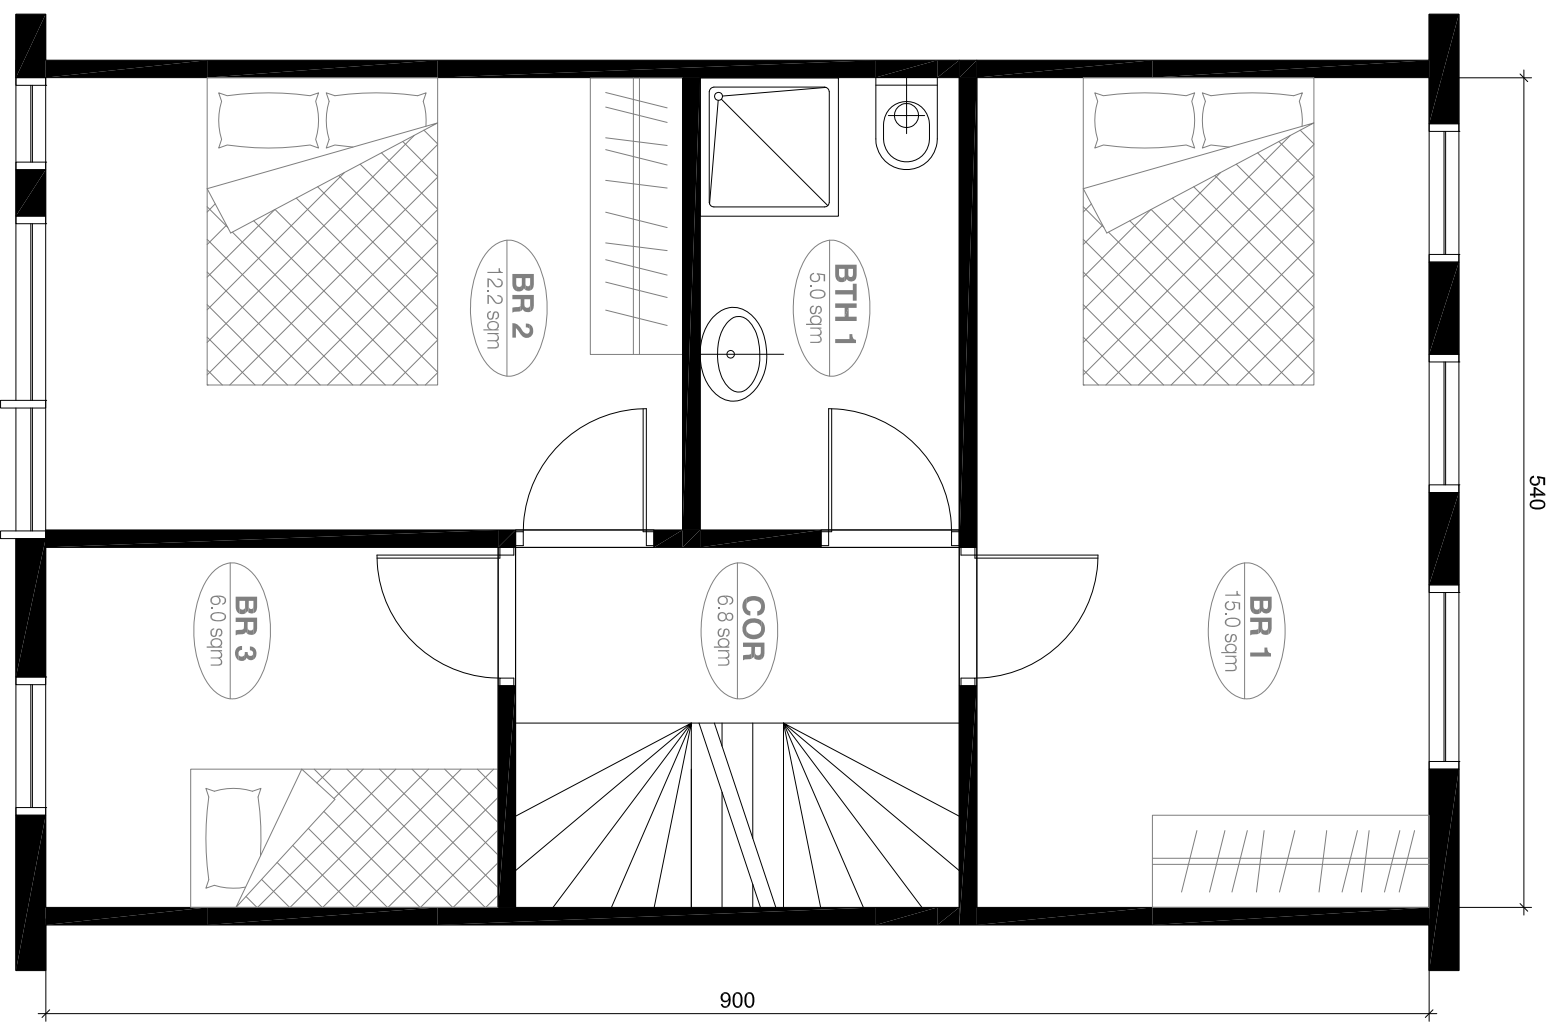
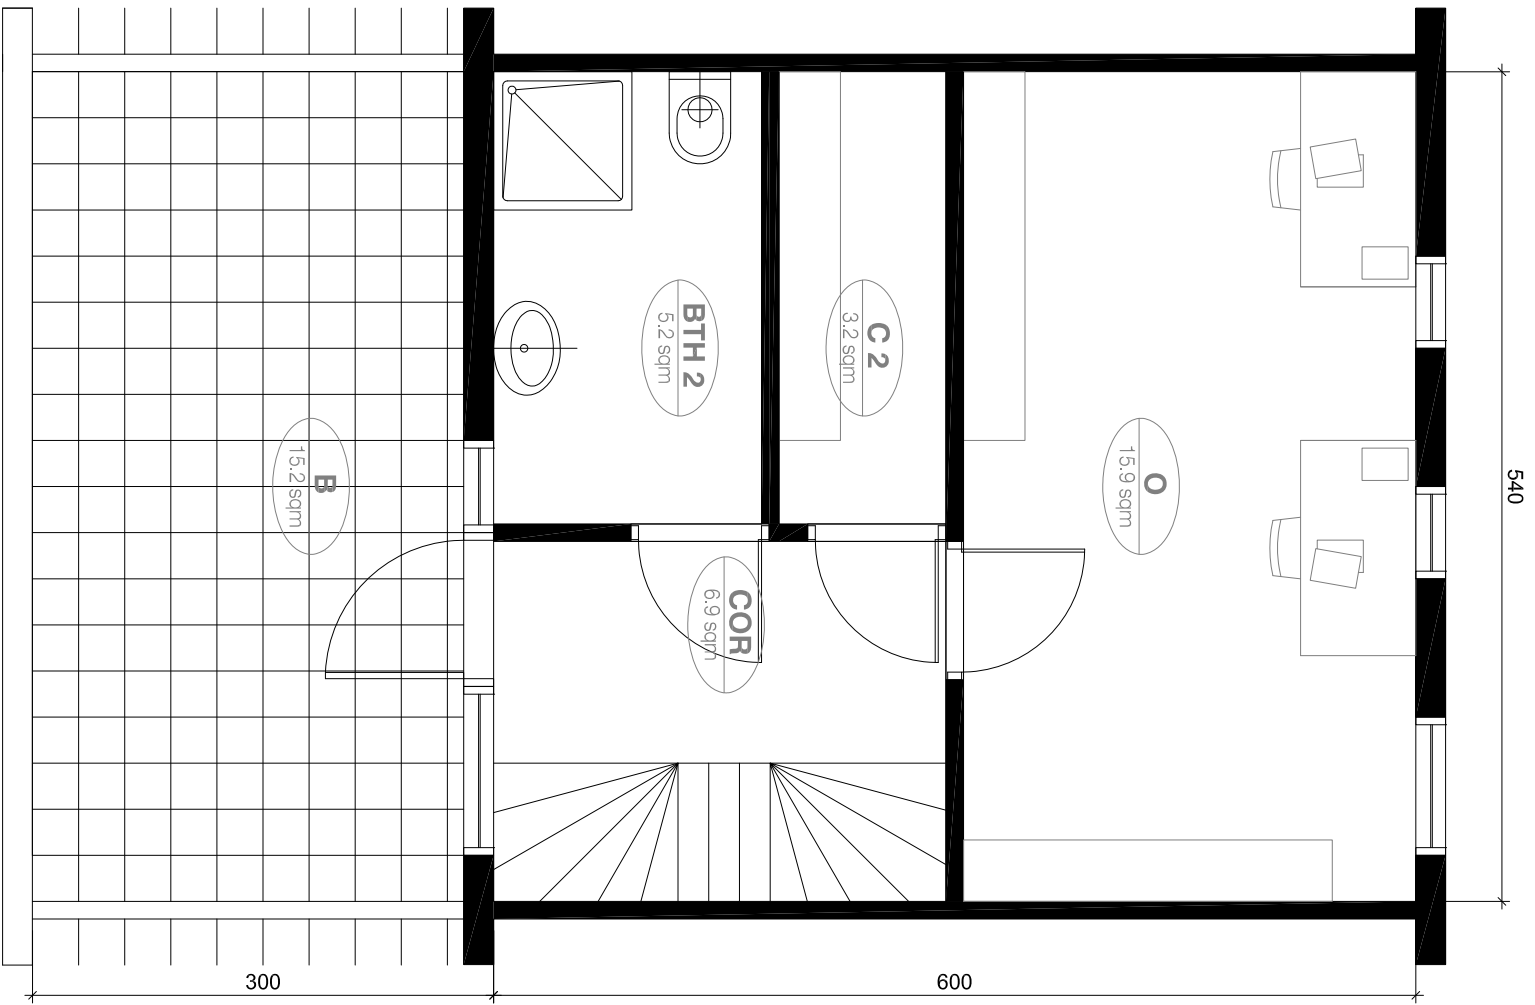


PROJECT		DOCUMENTATION		FORMAT		A3	
CLIENT		-		SCALE		1:10	
ARCHITECT		-		PROJ.			
DOCUMENTNAME				ORDERNUMBER		DRAW. NR.	
PLAN A - 1				10-000		P001	
REV	DATE	DISCRIPTION			DRAWN	OK	
00	01.01.11	INFO				MZ	



PROJECT		DOCUMENTATION		FORMAT		A3	
CLIENT		-		SCALE		1:10	
ARCHITECT		-		PROJ.			
DOCUMENTNAME				ORDERNUMBER		DRAW. NR.	
PLAN A - 2				10-000		P002	
REV	DATE	DISCRIPTION		DRAWN.	OK		
00	01.01.11	INFO		MZ			



PROJECT		DOCUMENTATION		FORMAT	A3
CLIENT		-		SCALE	1:10
ARCHITECT		-		PROJ.	
DOCUMENTNAME				ORDERNUMBER	DRAW. NR.
PLAN A - 3				10-000	P003
REV	DATE	DISCRIPTION	DRAWN.	OK	
00	01.01.11	INFO	MZ		