



PROJECT		DOCUMENTATION		FORMAT	A3
CLIENT		-		SCALE	1:10
ARCHITECT		-		PROJ.	
DOCUMENTNAME				ORDERNUMBER	DRAW. NR.
PLAN C - 1				10-000	P001
REV	DATE	DISCRIPTION	DRAWN	OK	
00	01.01.11	INFO	MZ		

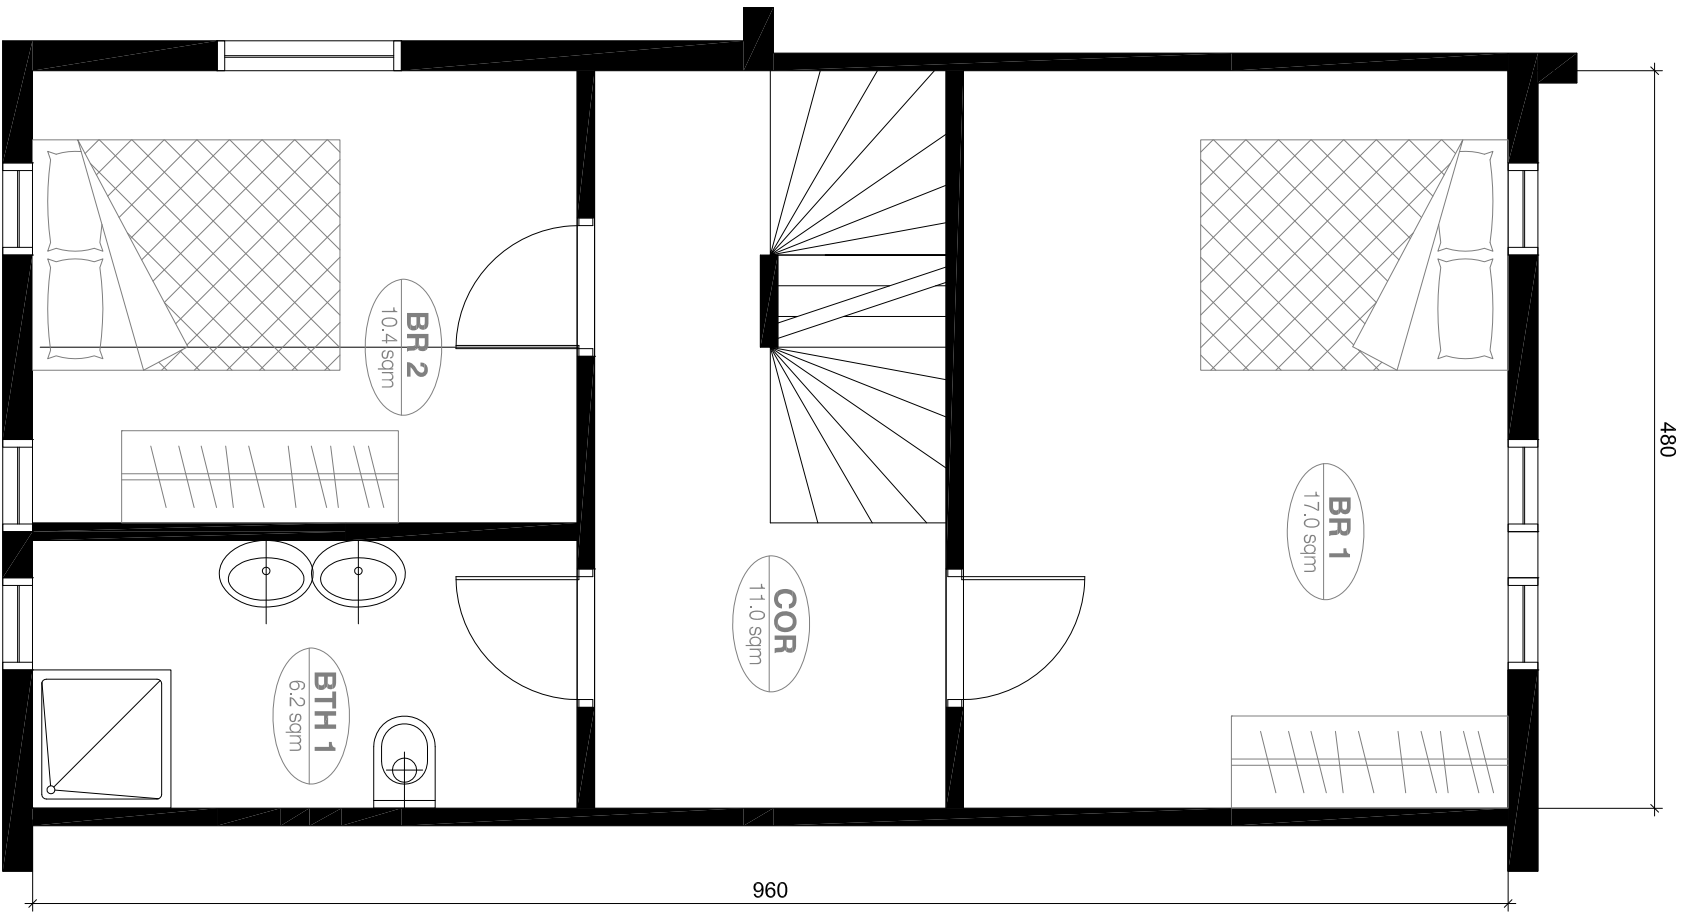

DOCUMENTNAME		PROJECT		FORMAT
PLAN B - 2		DOCUMENTATION		A3
ORDERNUMBER		CLIENT	ARCHITECT	SCALE
10-000		-	-	1:10
DRAW. NR.		PROJ.		PROJ.
P002		PROJ.		PROJ.
REV	DATE	DESCRIPTION	DRAWN	OK
00	01.01.11	INFO	MZ	

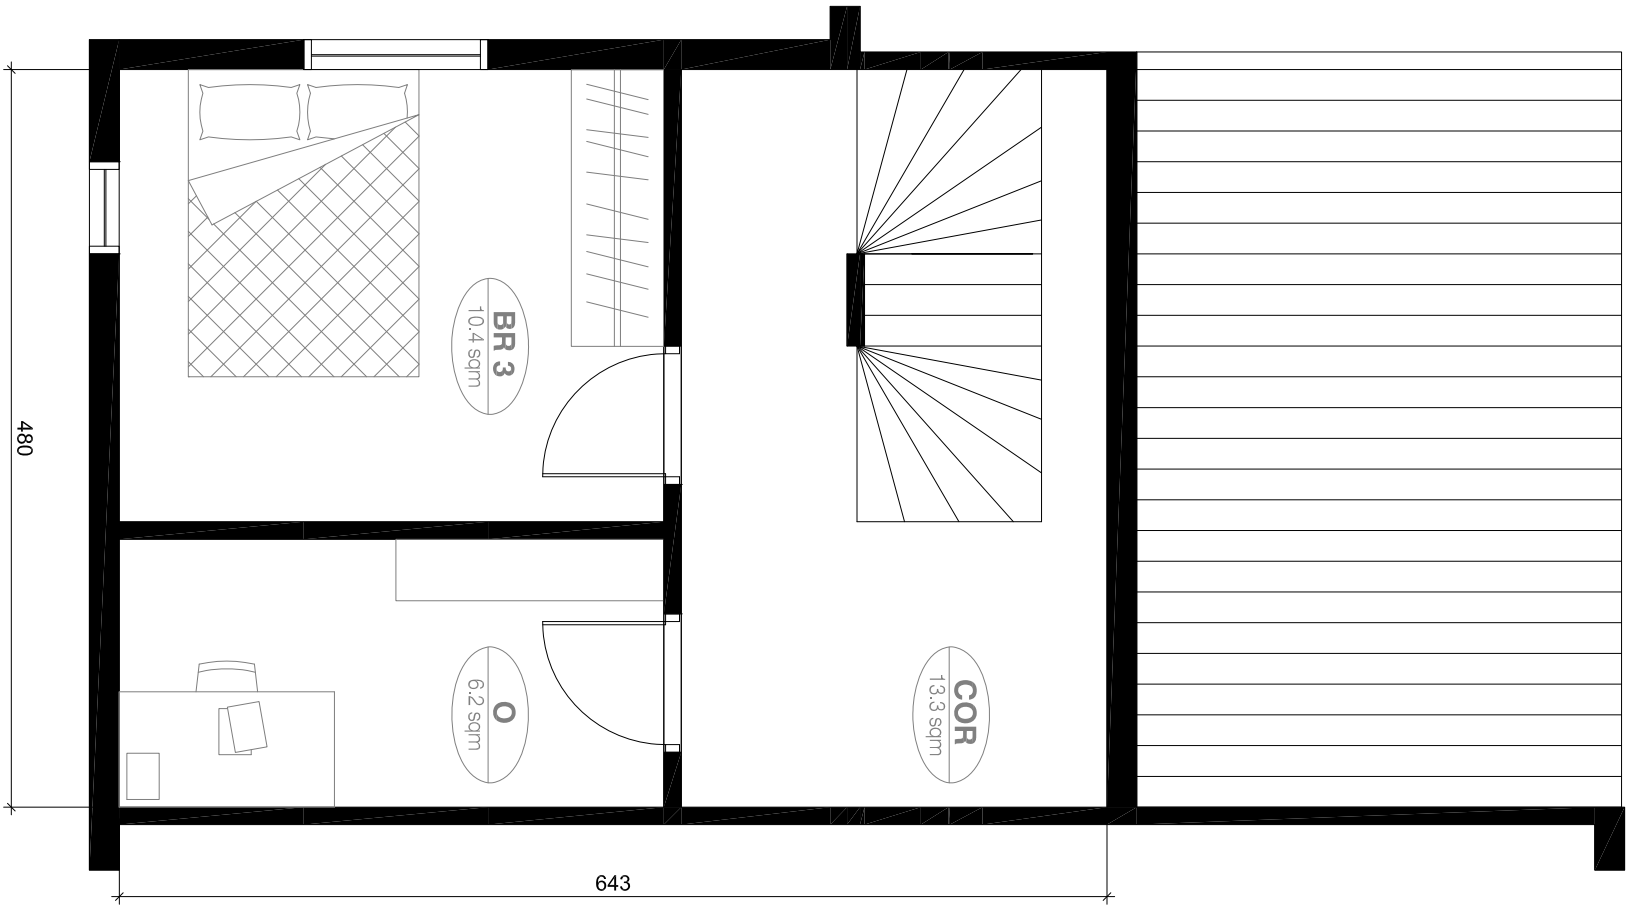

DOCUMENTNAME		PROJECT		FORMAT
PLAN C - 3		DOCUMENTATION		A3
ORDERNUMBER		CLIENT	SCALE	1:10
10-000		ARCHITECT	PROJ.	
REV	DATE	DISCRIPTION	DRAW. NR.	P003
00	01.01.11	INFO	DRAWN	OK
				MZ